



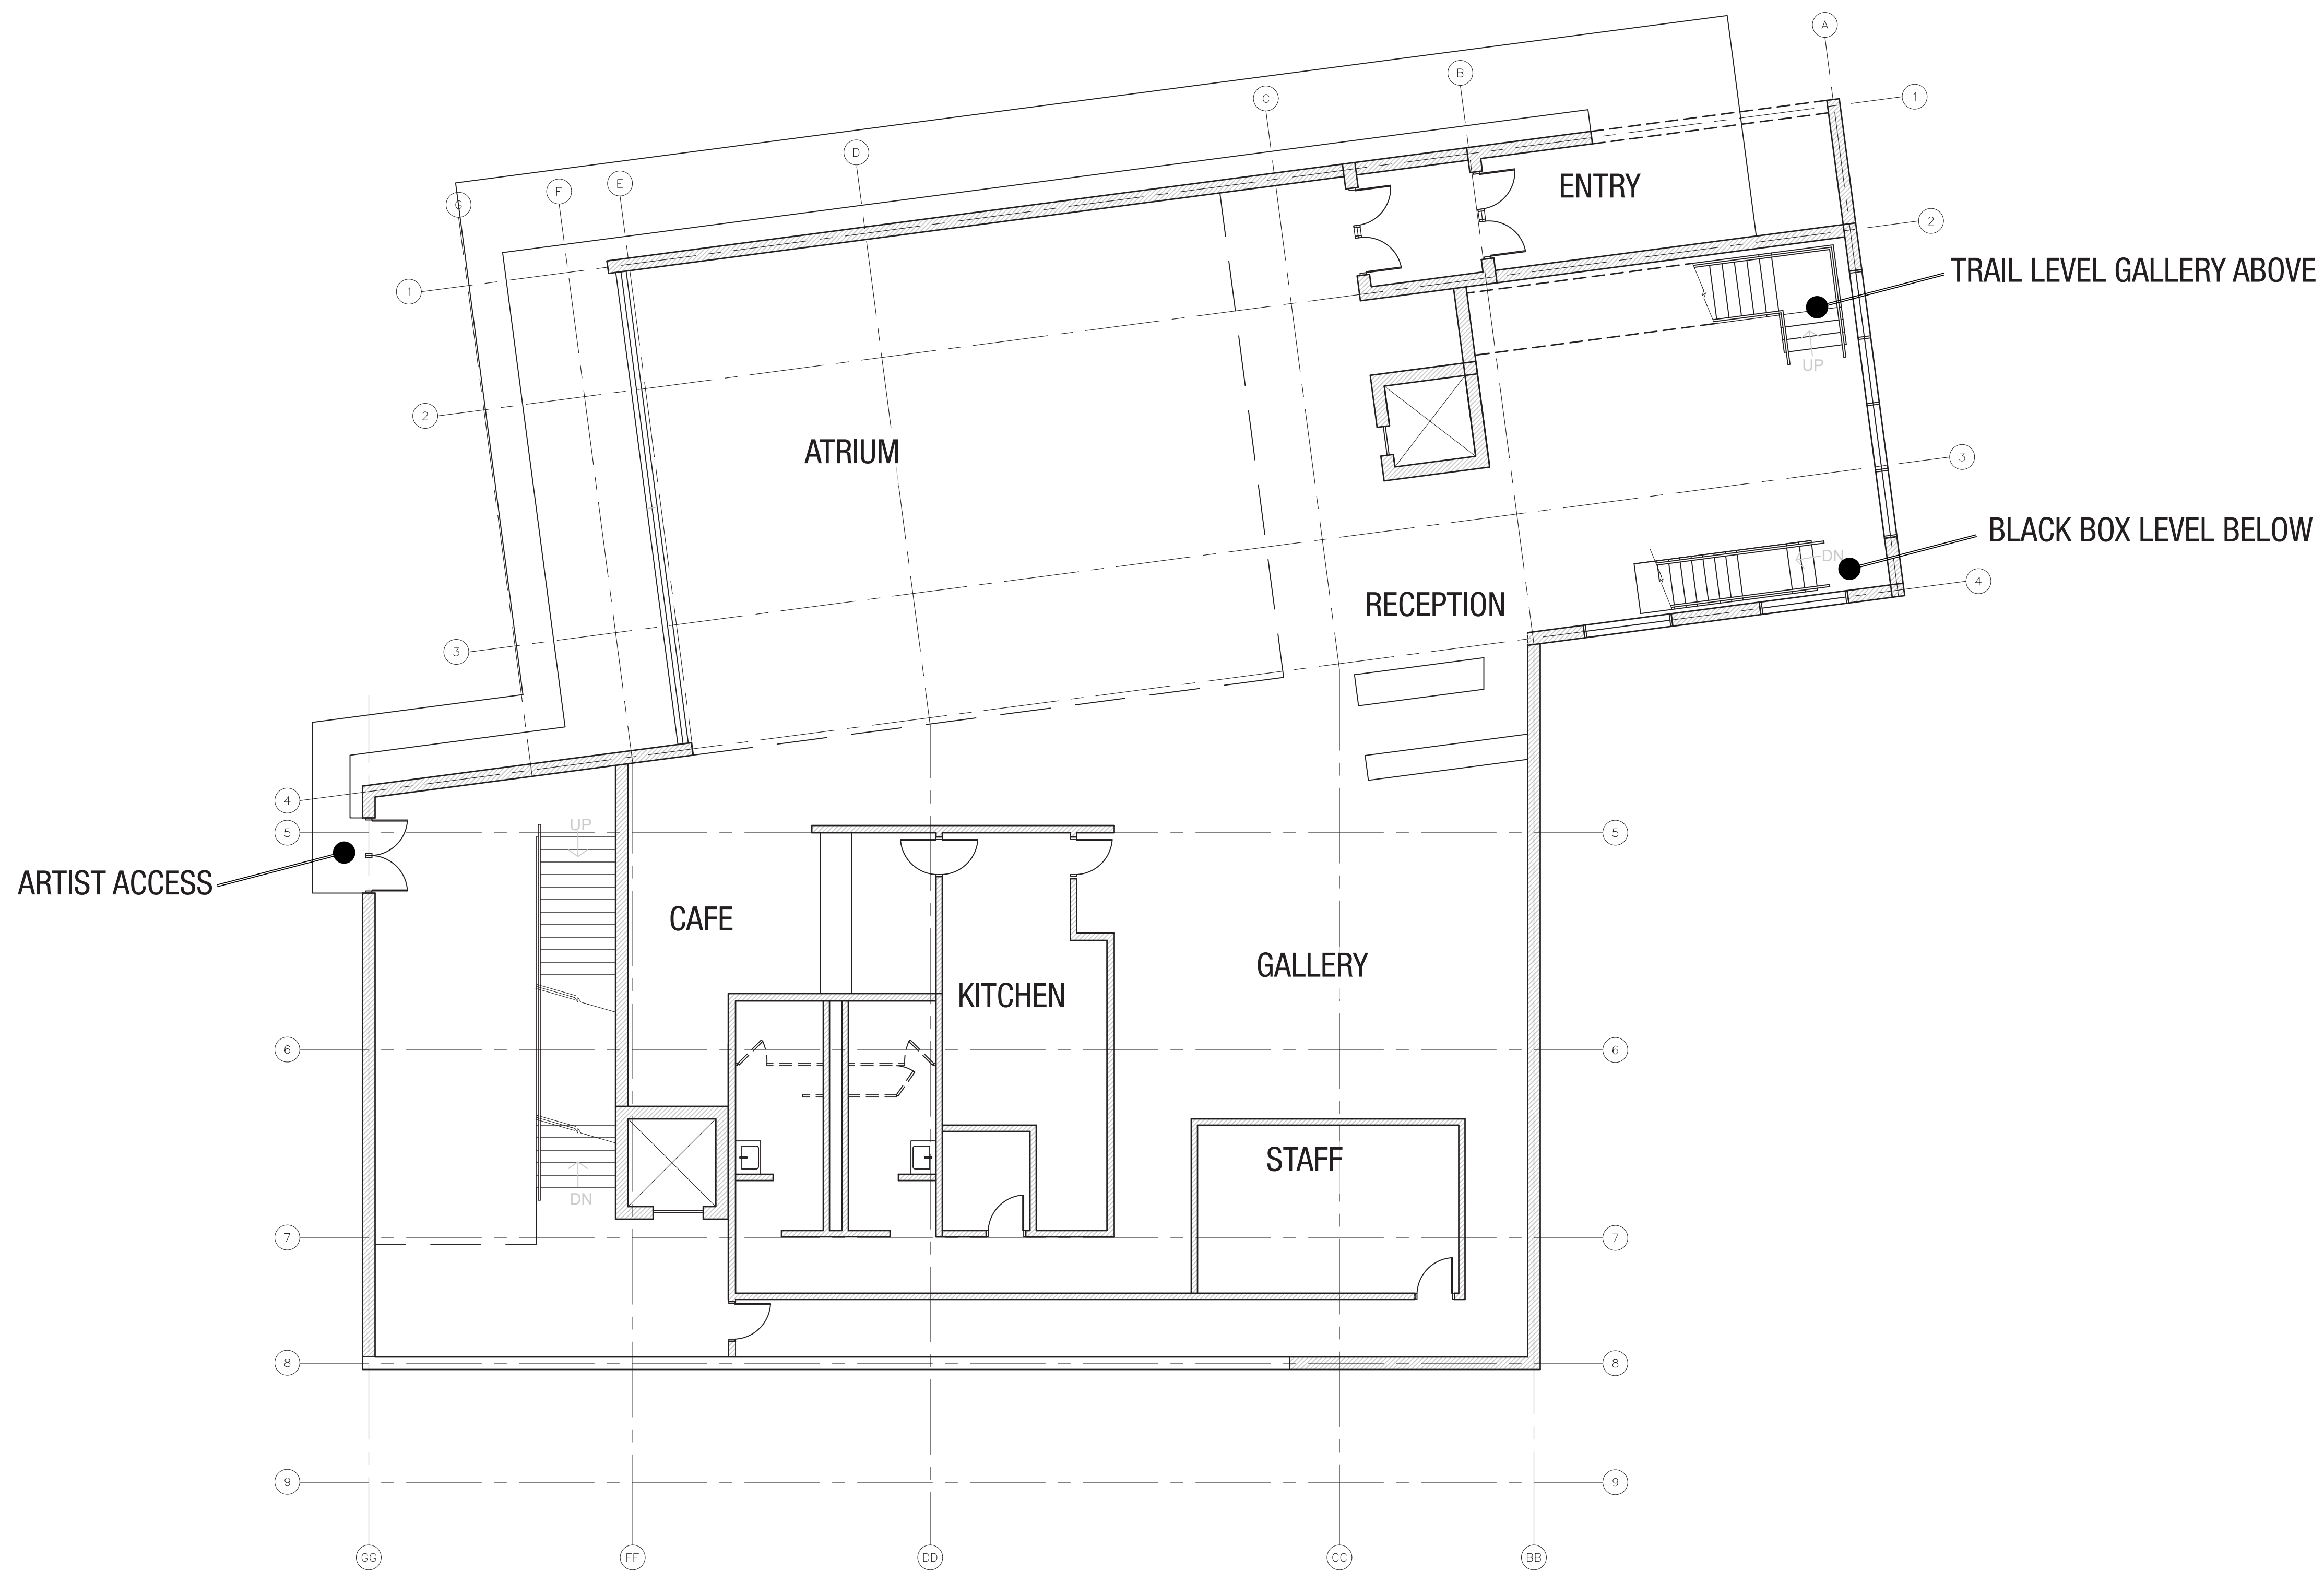


STREET LEVEL FLOOR PLAN
1/8" = 1'-0"

Mni Ki Wakan Commons

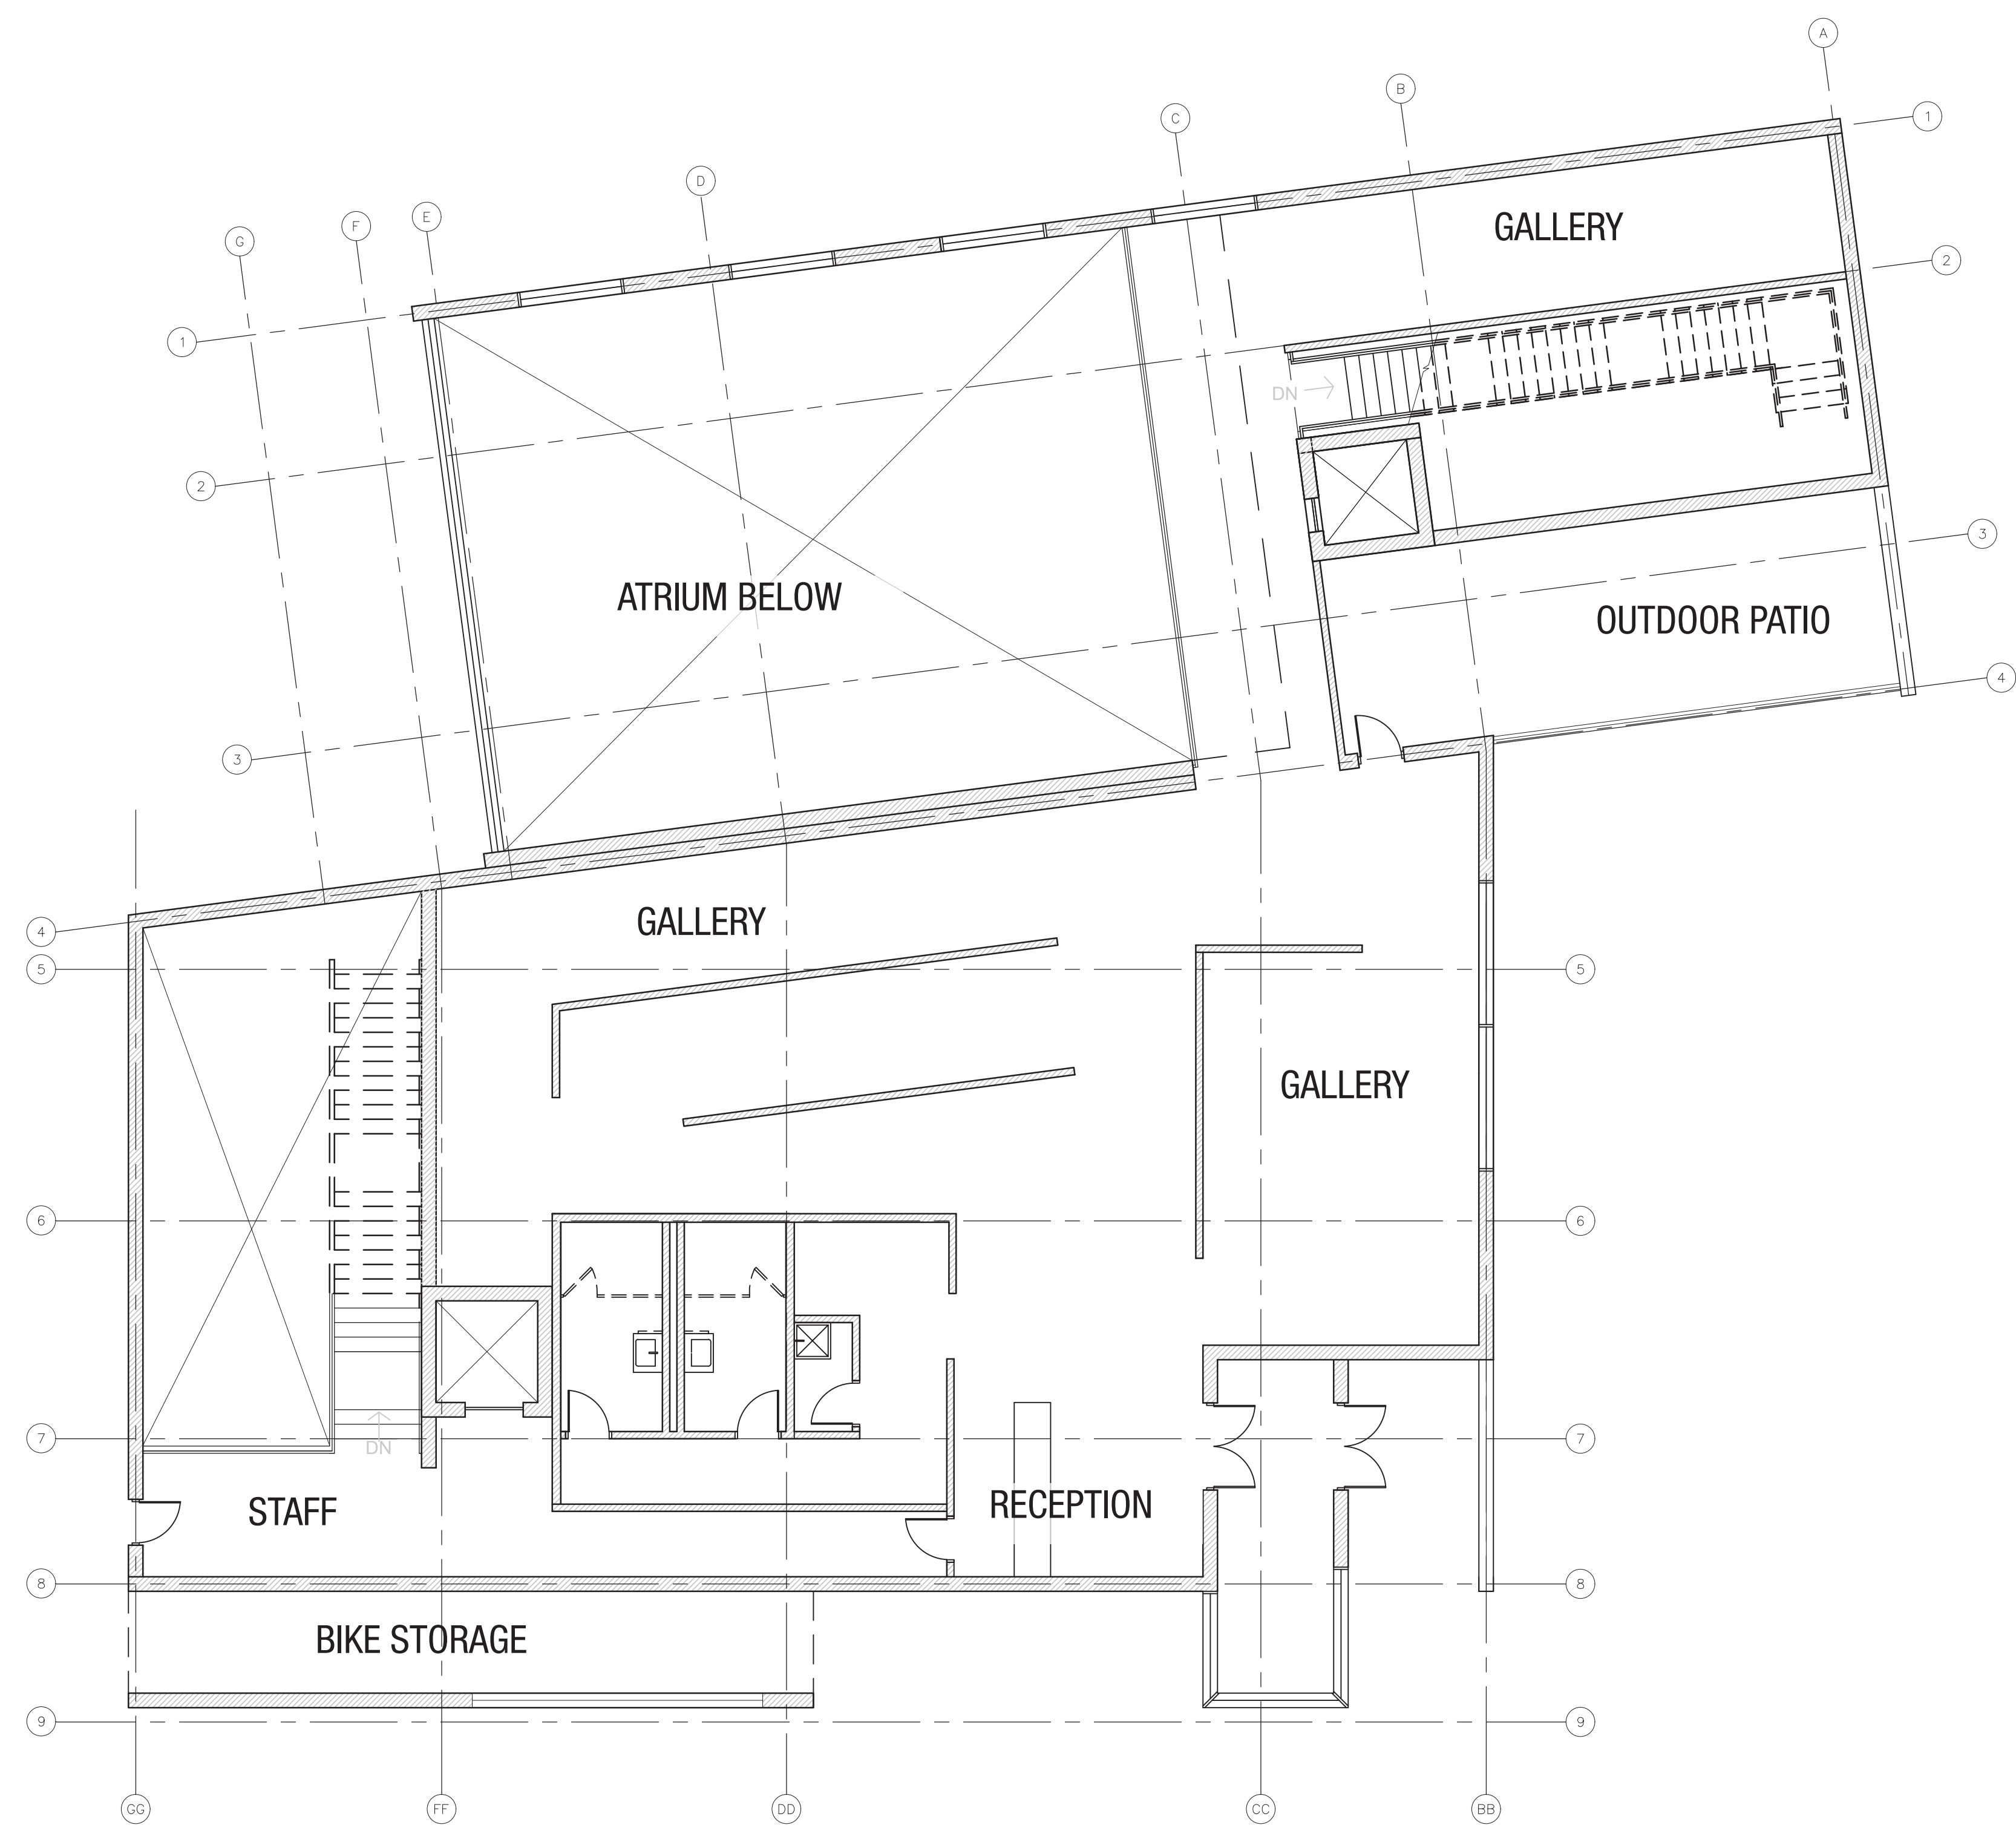


TRAIL LEVEL FLOOR PLAN
1/8" = 1'-0"

Mni Ki Wakan Commons

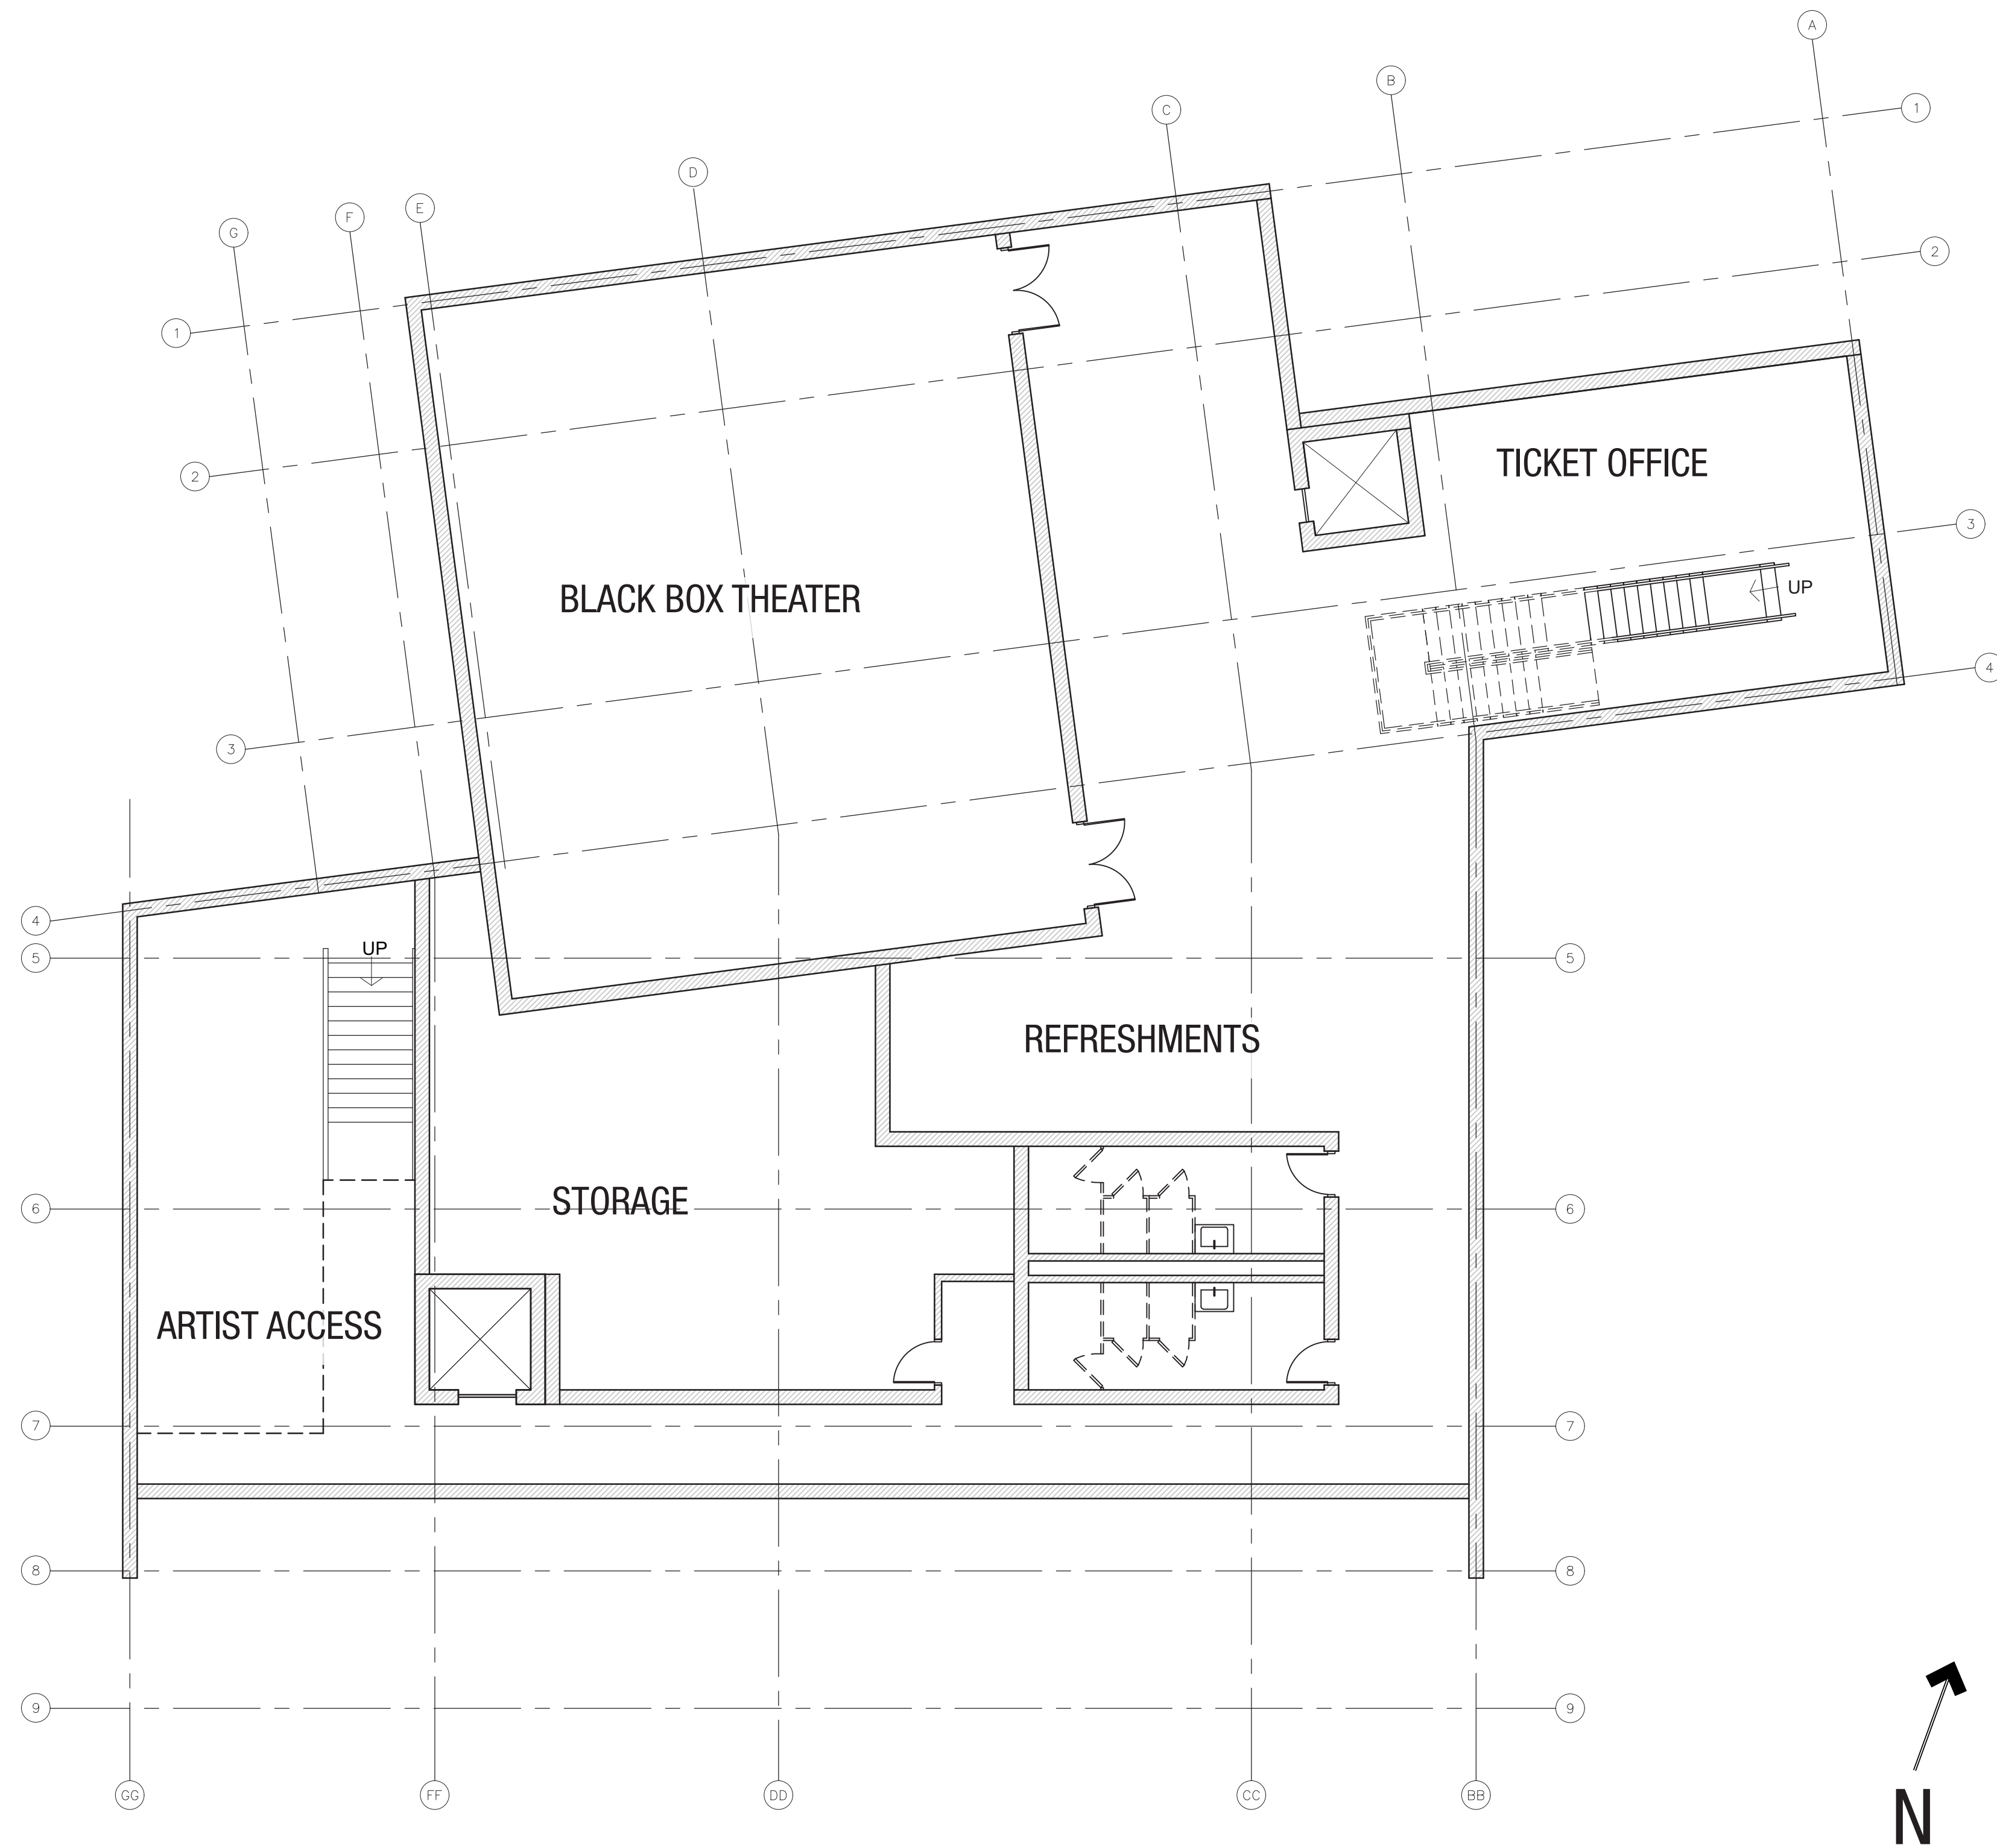


LOWER LEVEL FLOOR PLAN
1/8" = 1'-0"


Mni Ki Wakan Commons

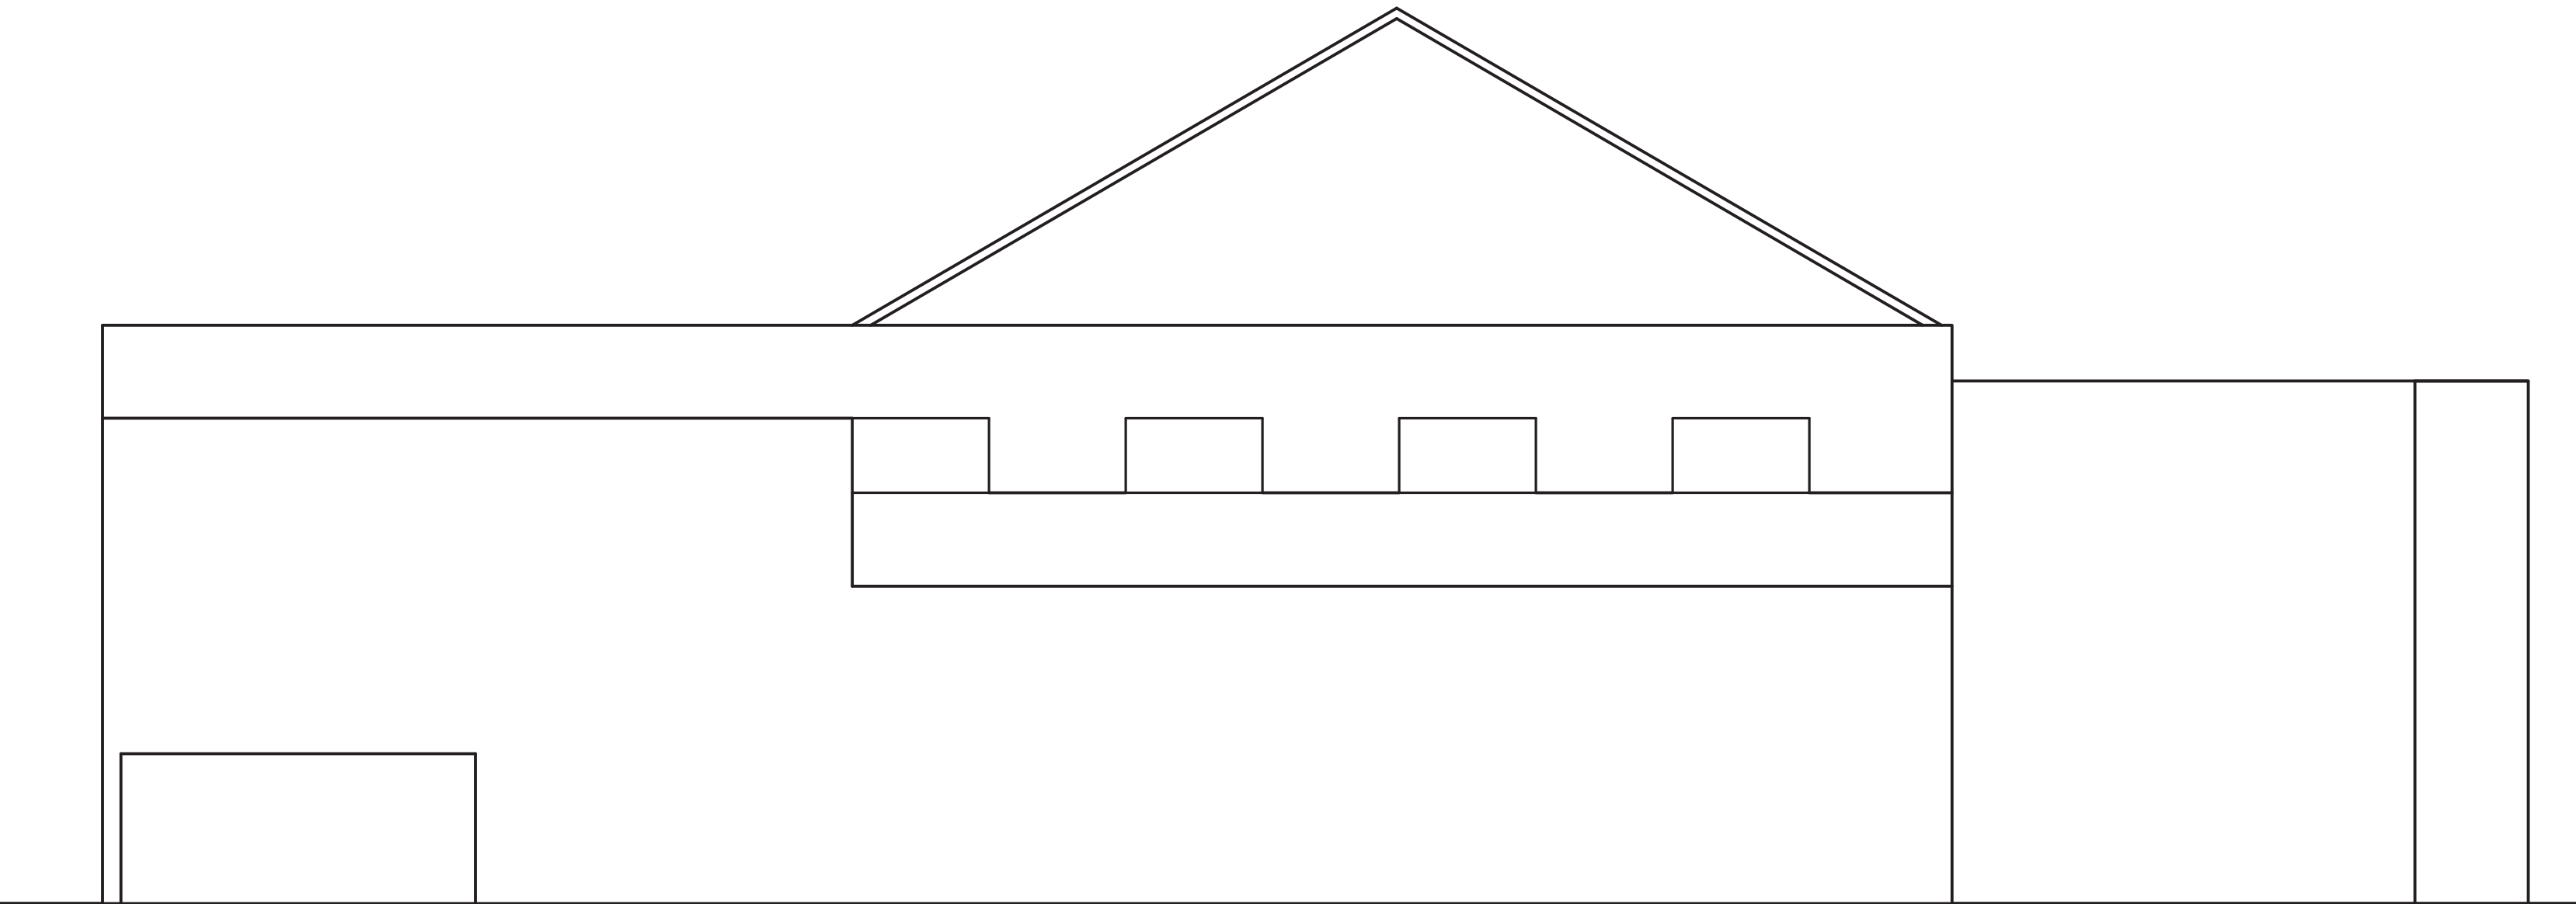


RIVER ROAD ELEVATION

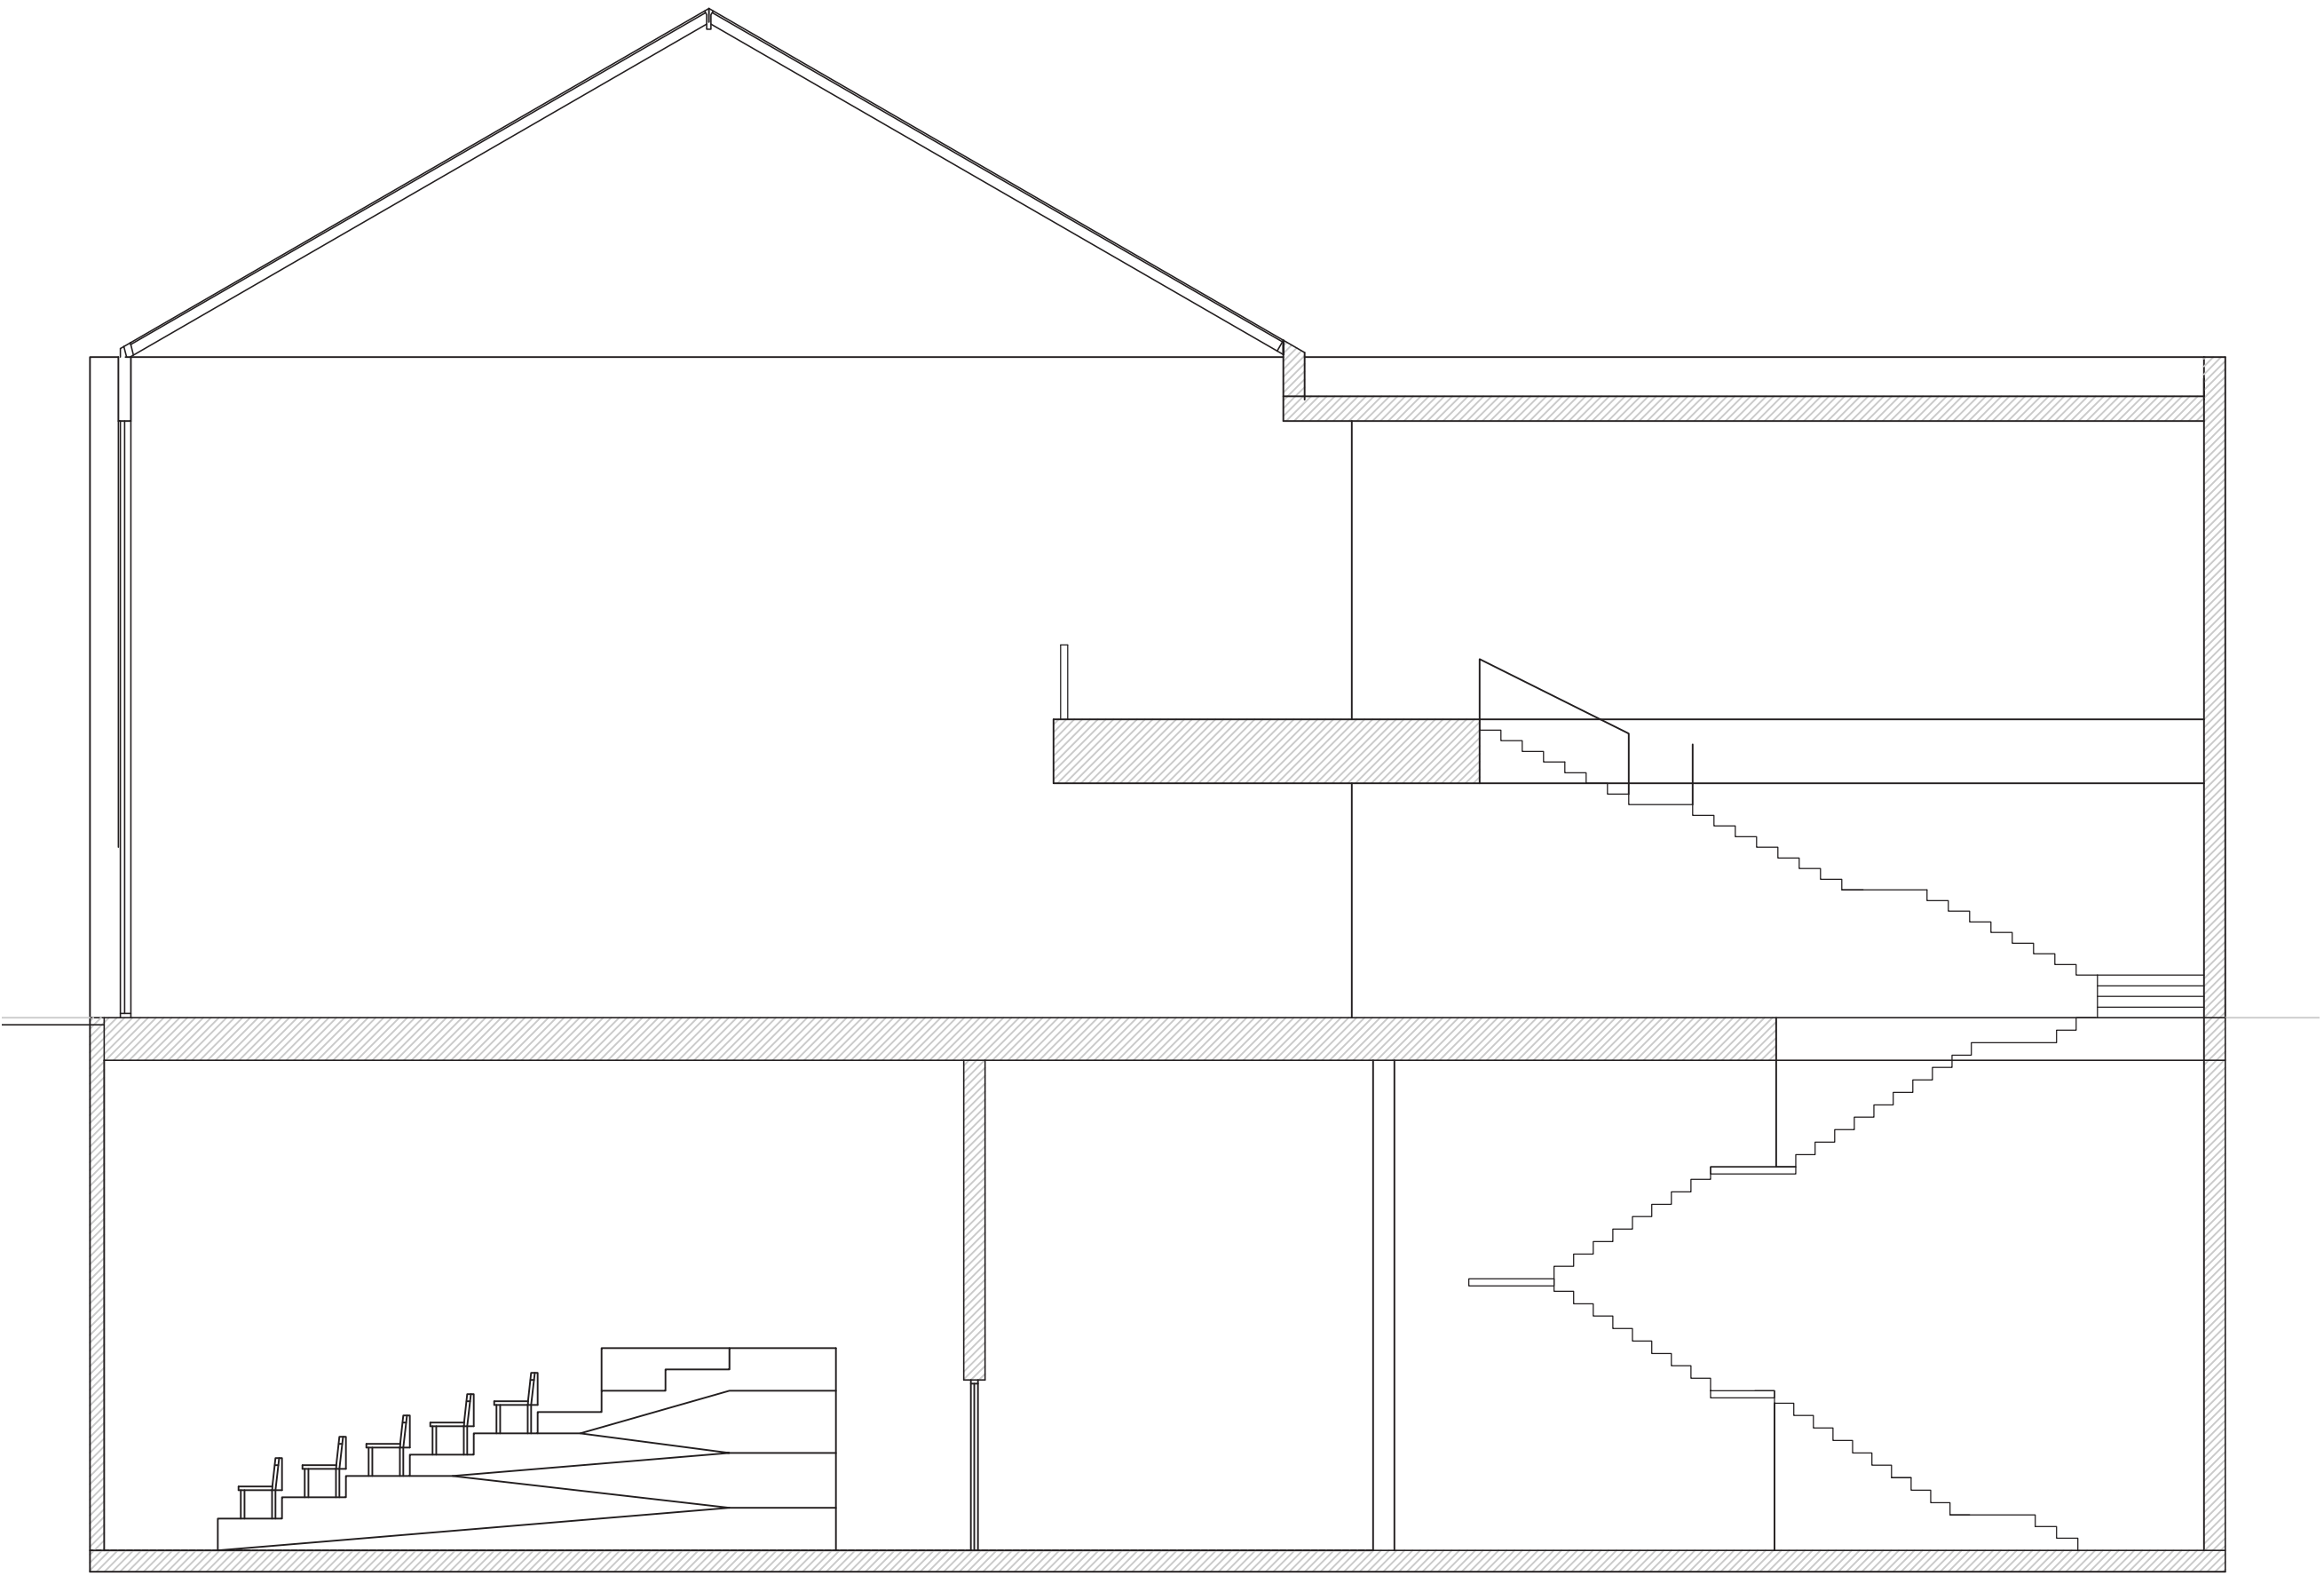

ATRIUM SECTION

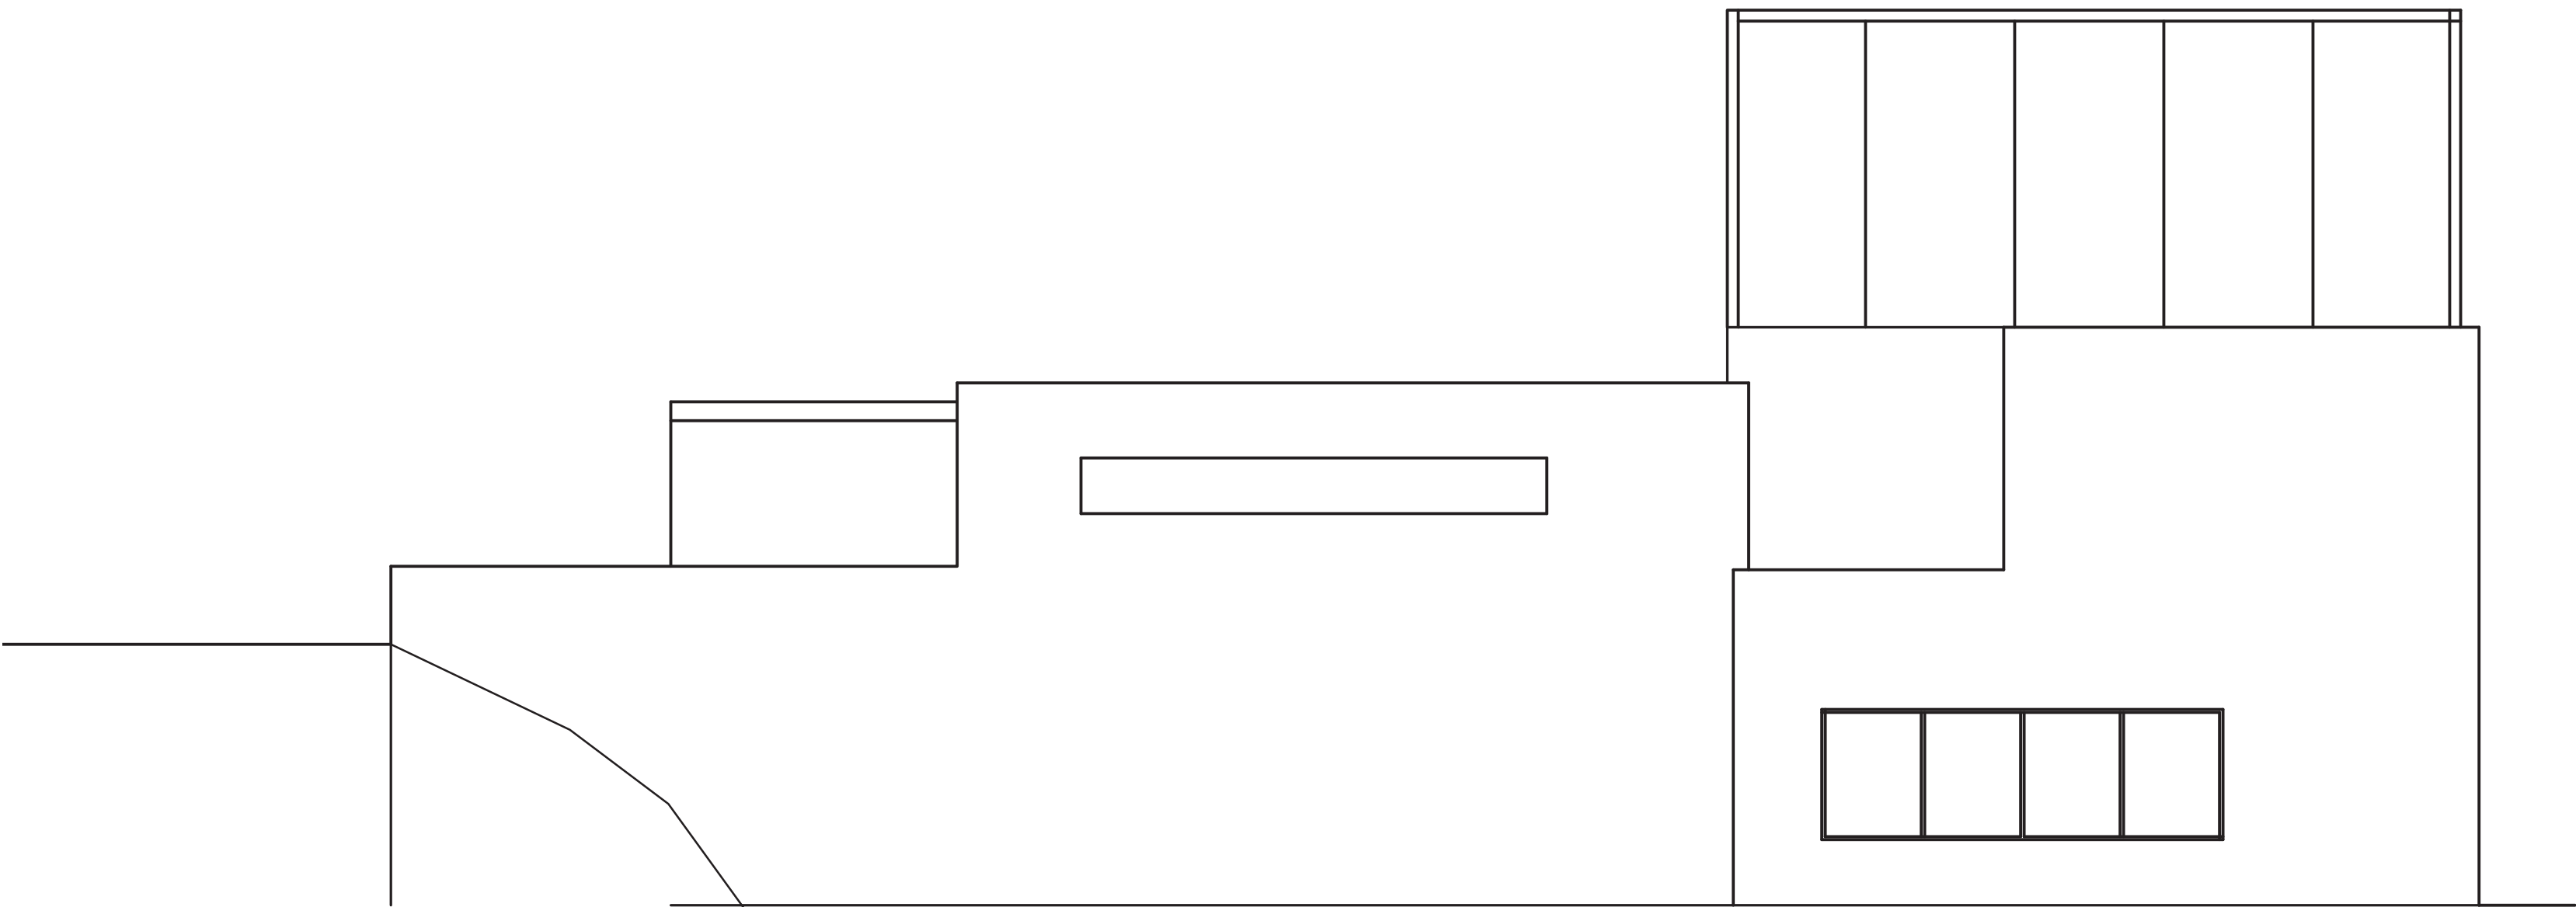

FRONT BUILDING ELEVATION

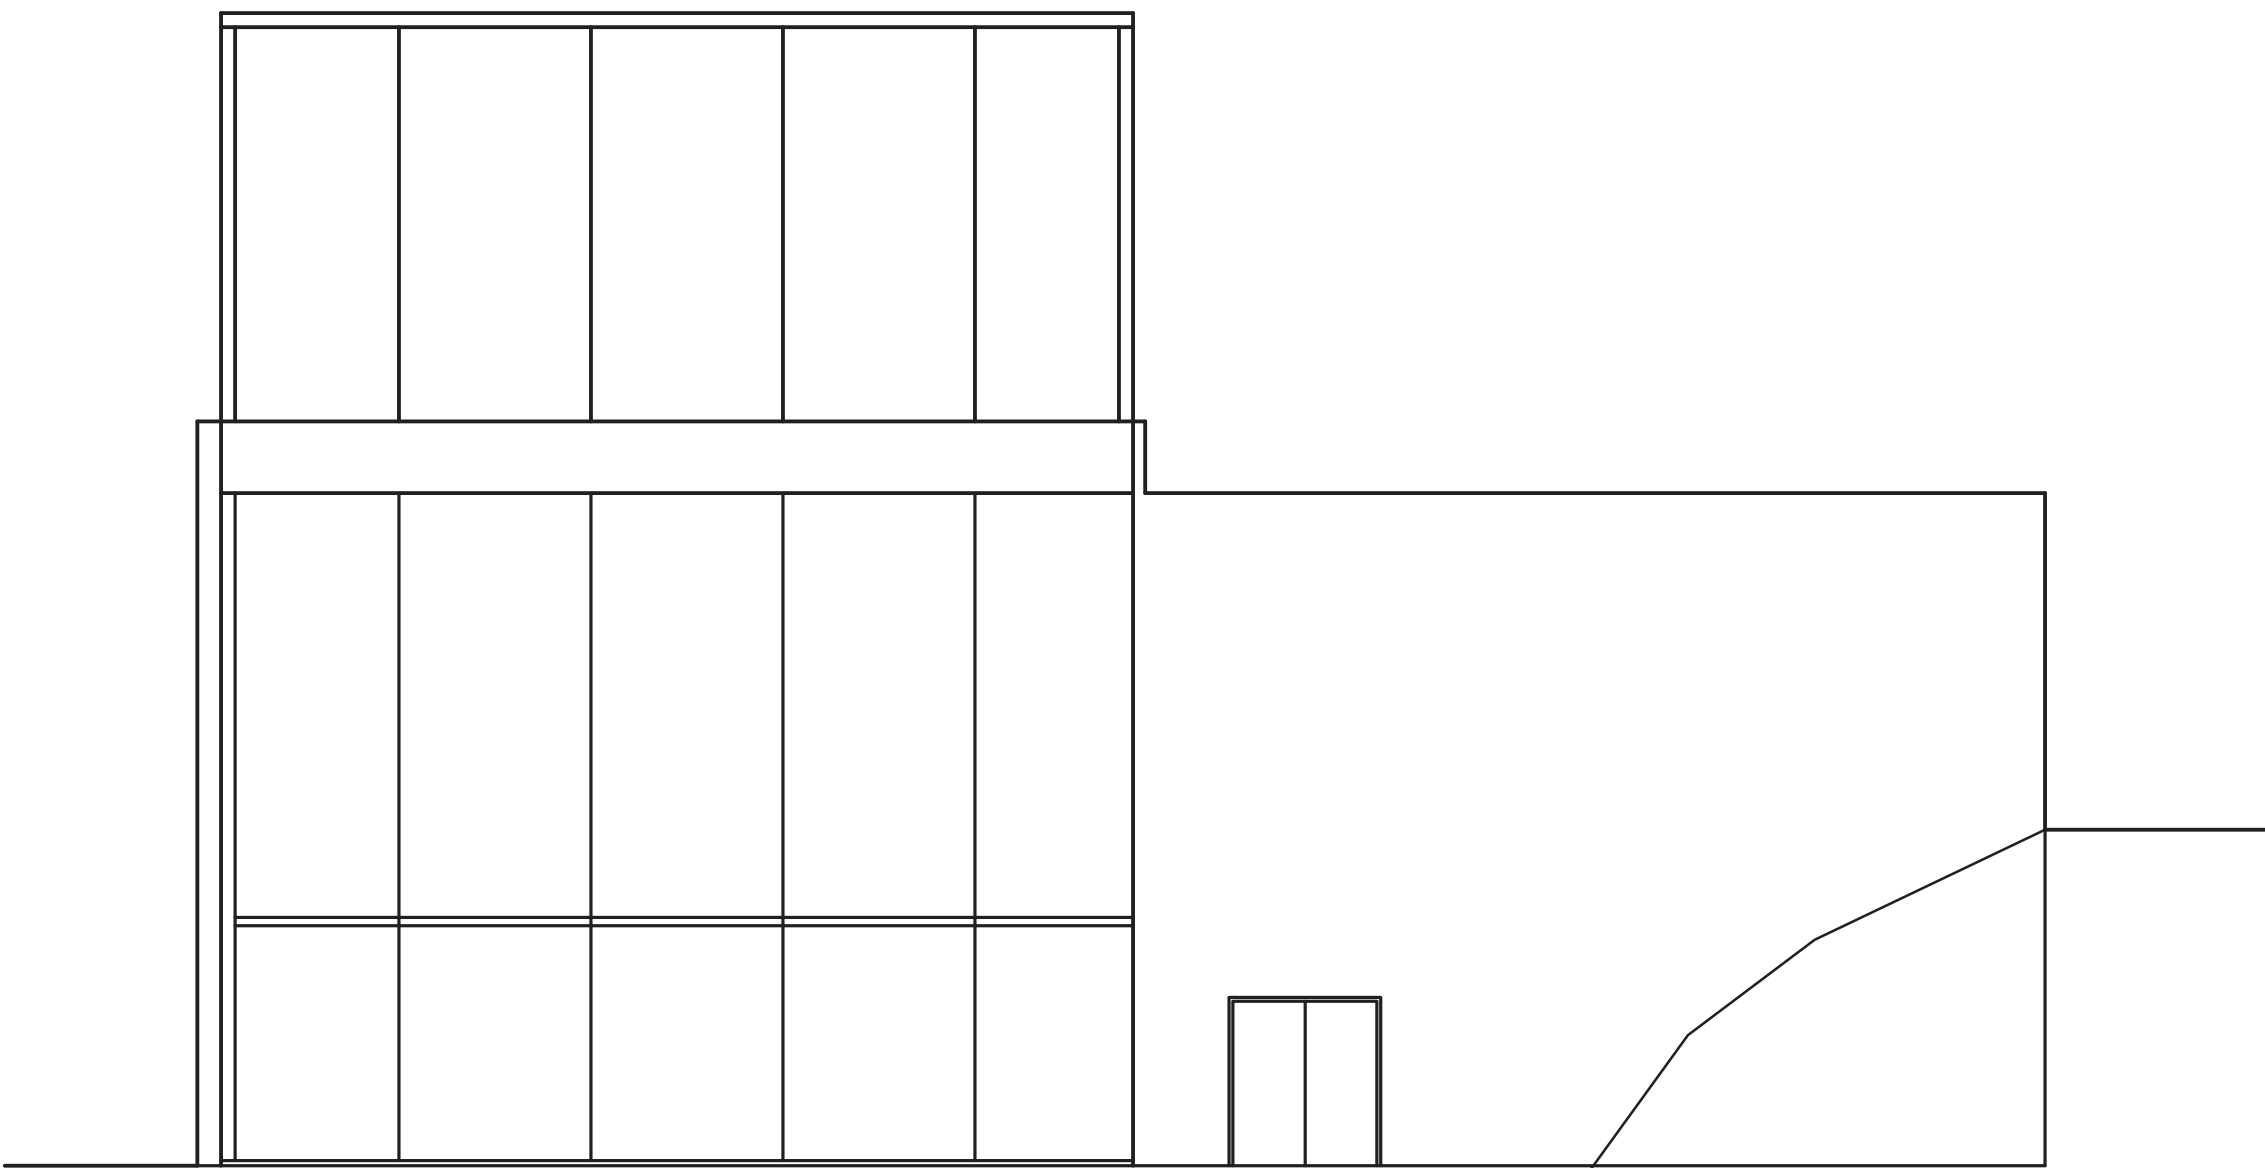

ATRIUM ELEVATION

